


VICINITY MAP

DEPARTMENT OF TRANSPORTATION  
 DIVISION OF HIGHWAYS  
 PROPOSED SUBDIVISION ROAD  
 CONSTRUCTION STANDARDS CERTIFICATION  
 APPROVED *[Signature]*  
 DISTRICT ENGINEER  
 DATE MAY 10, 1983  
 MATTLYN COURT ONLY  
 State of North Carolina

WAKE County  
 I, JOHN Y PHELPS JR.  
 certify that this map was drawn under my supervision,  
 deed description recorded in Book of maps 1983,  
 Page 136; that the ratio of precision as  
 calculated by latitudes and departures is  
 1/ 2,430; that the boundaries  
 not surveyed are shown as broken lines plotted from  
 information found in Book 25 maps, Page     ;  
 that this map was prepared in accordance with  
 G.S. 47-30 as amended. Witness my hand and seal this  
2 day of MAY 19 83.  
*[Signature]*  
 REGISTERED LAND SURVEYOR

NORTH CAROLINA WAKE COUNTY  
 Personally appeared before me  
[Signature], who being  
 duly sworn says that the certificate shown  
 is true and correct this 3<sup>rd</sup> day of  
May 19 83  
 My commission expires August 28, 1983  
[Signature]  
 Notary Public

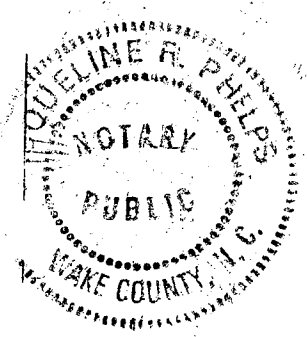


I Steve C. Myrick certify that the erosion  
 and sedimentation controls will be completed  
 before any grading takes place on the site.

I Steve C. Myrick owner and developer of  
 Byrum Woods Subdivision, certify that Mattlyn  
 Court will be improved to N.C. Dot standards  
 by the following Dates September 1983 Grading,  
Drainage, Coarse Aggregate Base October 1983  
 Paving Maintenance of Streets will be by owner  
 until acceptance by N.C. Dot.

*[Signature]*

WAKE COUNTY CERTIFICATION  
 I hereby certify that this record plat has  
 been found to comply with the Subdivision Ord-  
 inance of Wake County, North Carolina, and  
 that this plat has been approved for recording  
 in the office of the Register of Deeds of Wake  
 County. I also certify that copies of all  
 necessary approvals from the Wake County De-  
 partments Health and Natural Resources, the  
 North Carolina Department of Transportation,  
 Division of Highways, and all other local and  
 state agencies having jurisdiction over the  
 streets, utilities and other improvements have  
 been submitted to me and are on file.  
 Date 10 MAY 83 *[Signature]*  
 Director

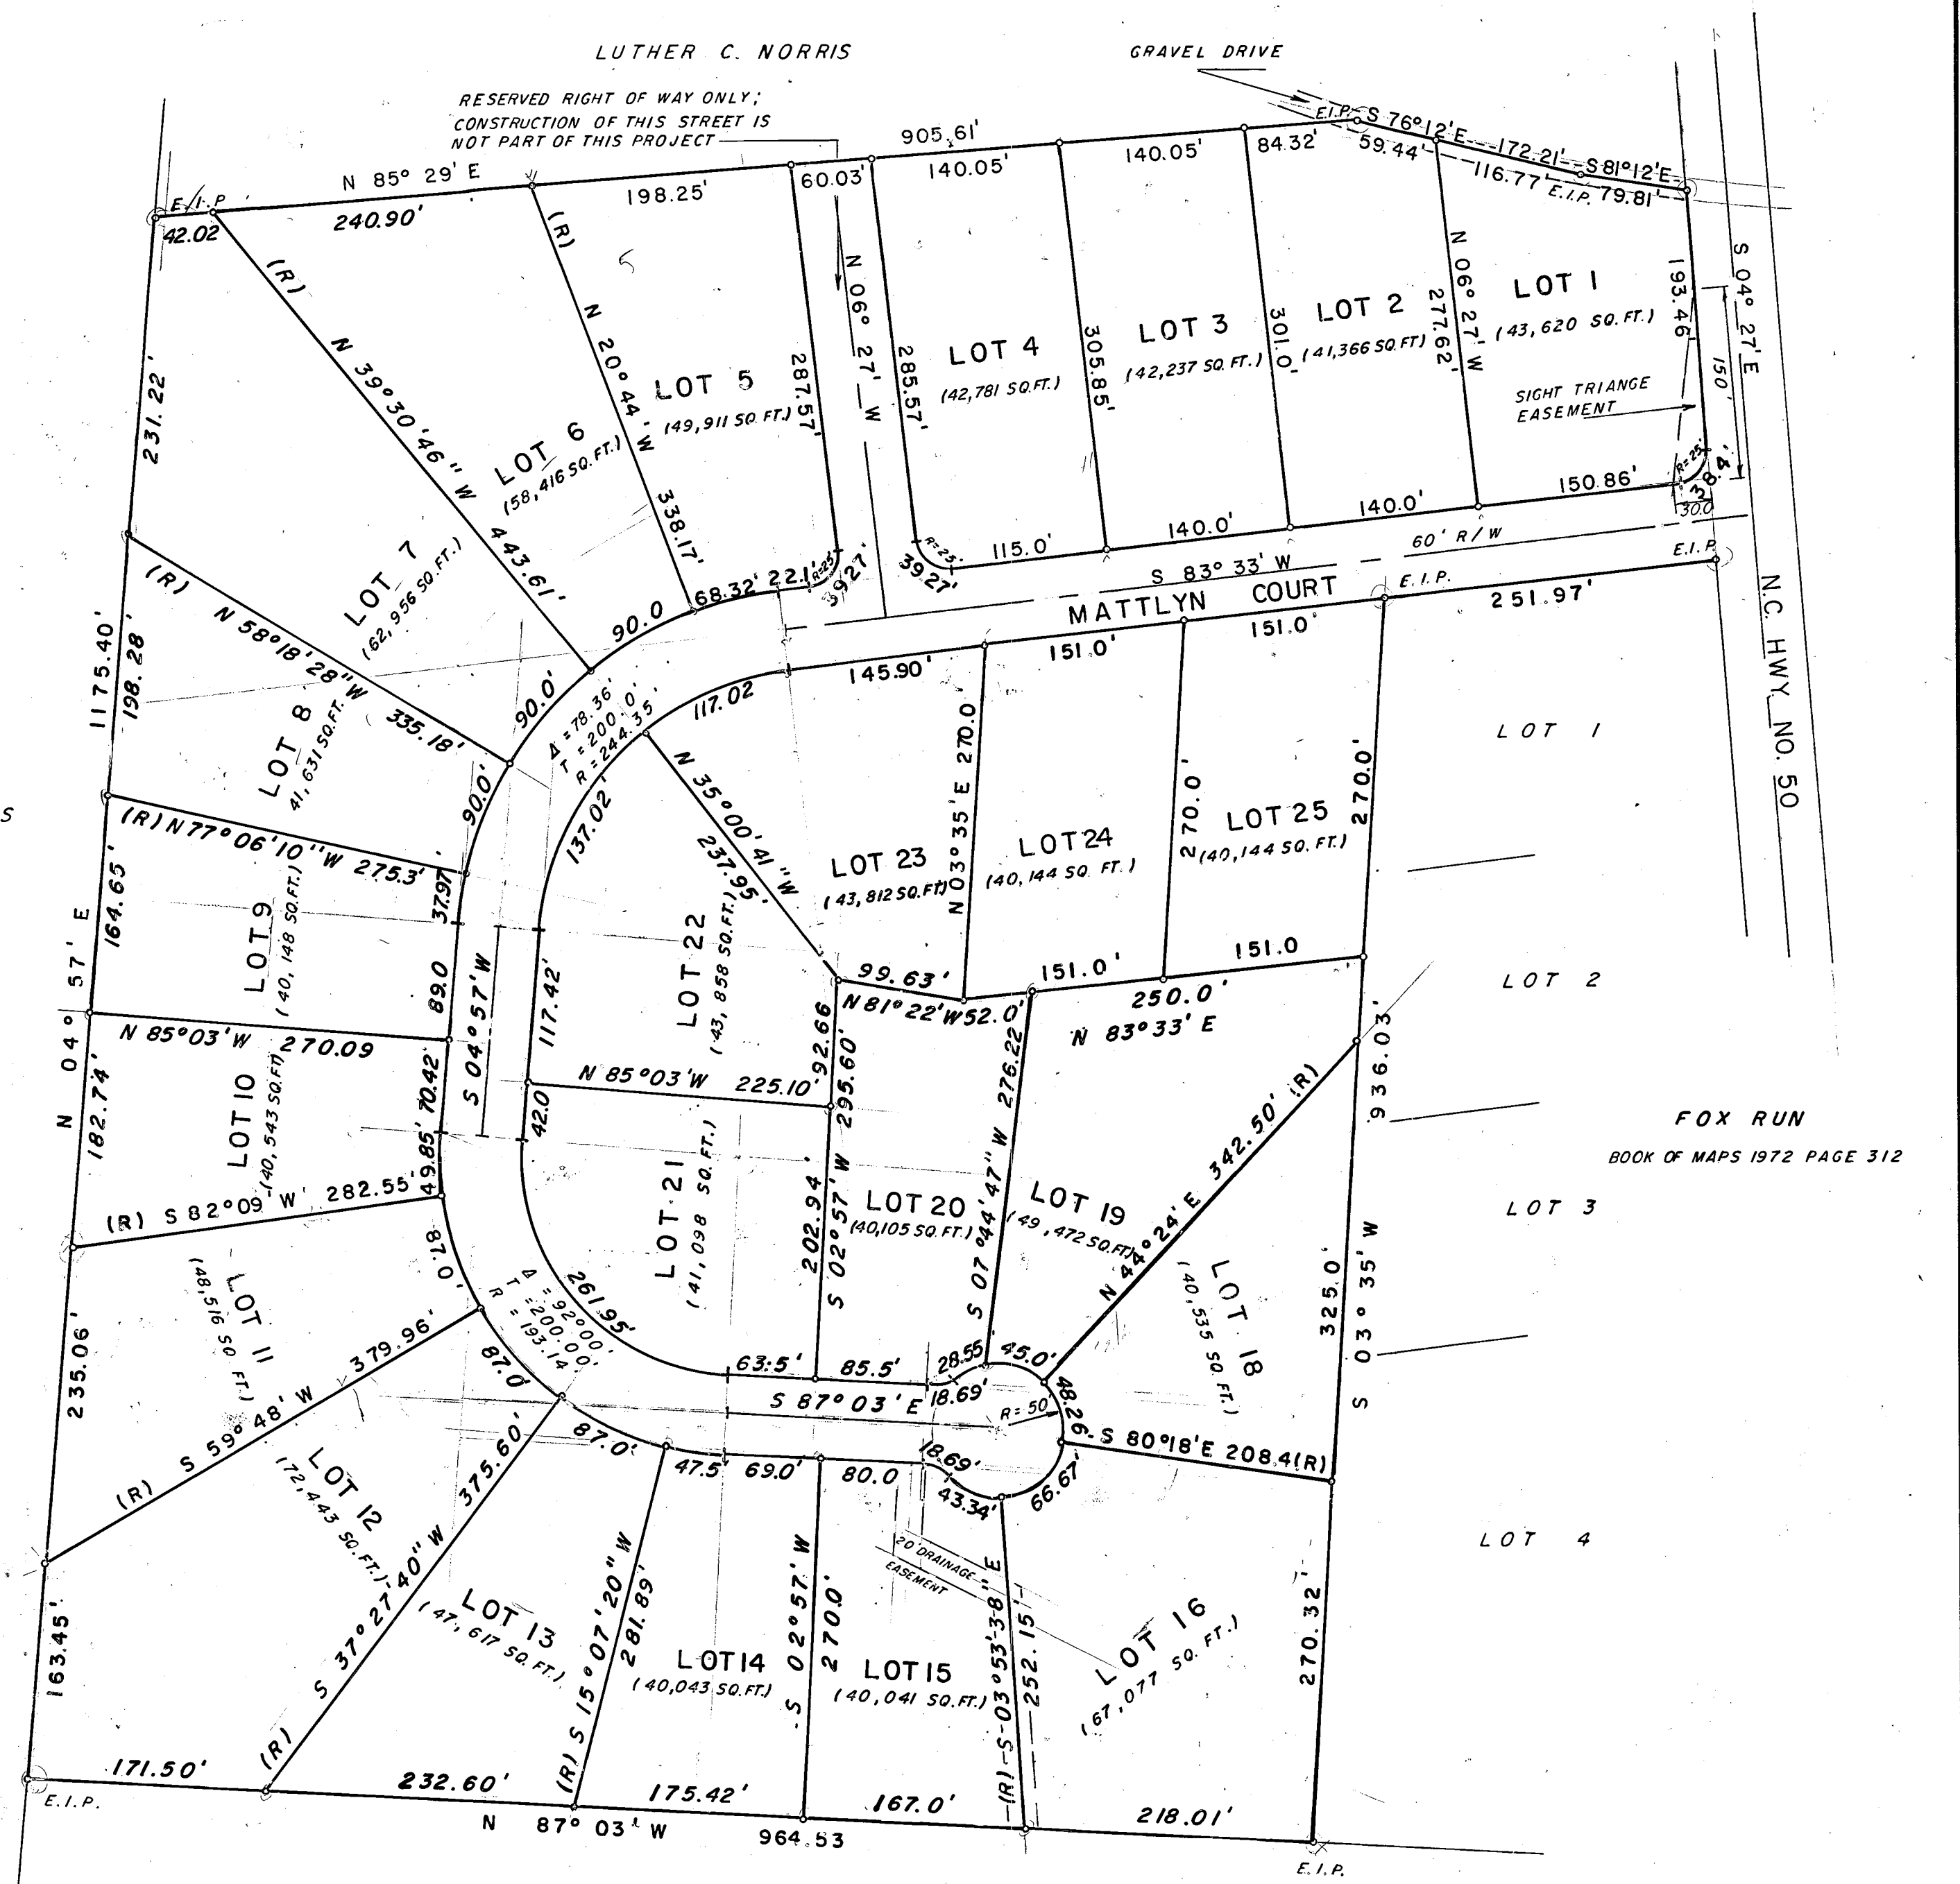

CLINA M. BAILEY  
 NORTH CAROLINA - WAKE COUNTY  
 The foregoing certificate of  
Joaneline R. Phelps  
 Notar (y) (ies) (are) certified to be correct. This instrument was  
 presented for registration and recorded in this office.  
 This 10<sup>th</sup> day of May 1983, at 12:03 o'clock, P.M.  
 R. B. McKenzie, Jr., Register of Deeds  
 By *[Signature]*  
 Deputy Register of Deeds

TAX NO. PART OF 240-7 S-06-83

	SCALE 1" = 100'	BYRUM WOODS SUBDIVISION BARTONS CREEK TOWNSHIP, WAKE CO., N.C. JOHN Y. PHELPS JR. - REGISTERED LAND SURVEYOR
	DATE 03/17/83	
	FLD. BK. HWY. 50	

RECORDED IN BOOK OF MAPS 1983 VOL.      PAGE 516